

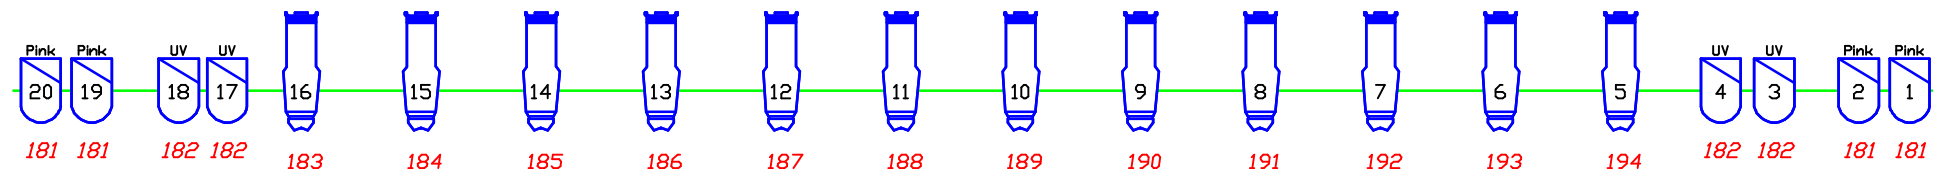
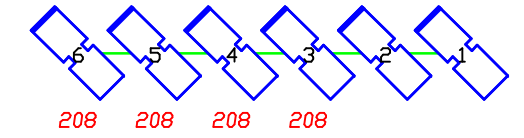



Box Boom House Left

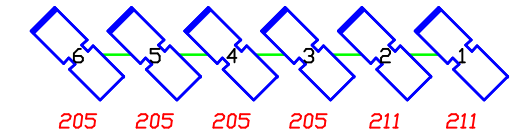


Balcony Rail

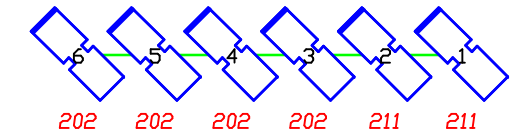

Box Boom House Right

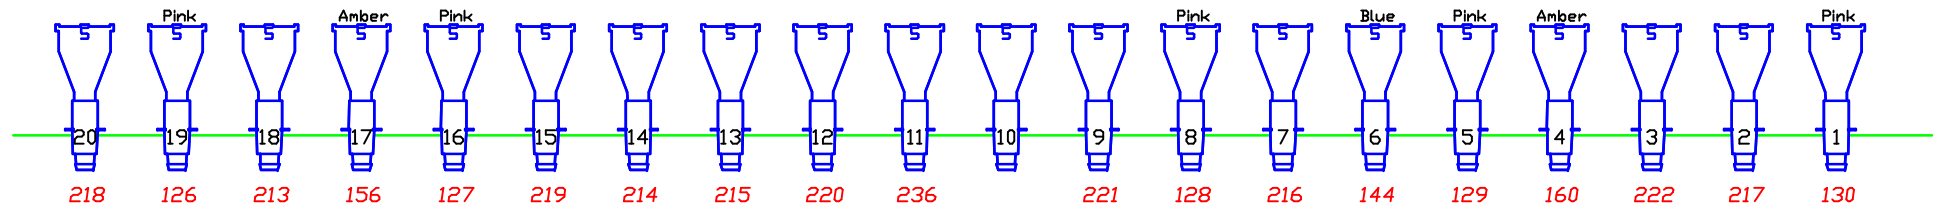

Cove B

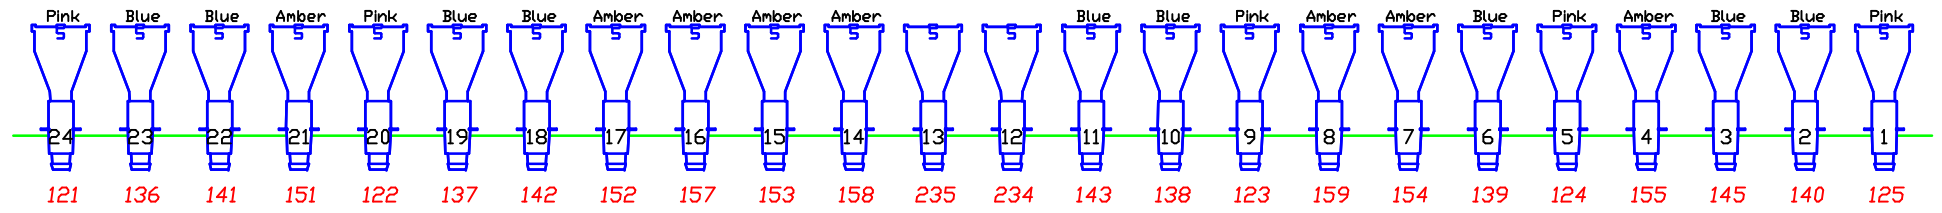

Cove A

Rep. Plot	
Lighting Design:	Kristina Villaverde
Assistant:	Kevin Roman
Director:	
Scenic Design:	
Venue:	Gusman Theater
Zero Date:	
Printed:	1/21/2009 23:15
Printed By:	New Wyg
File:	Gusman Rep with color

Legend		
Symbol	Name	Count
	Source 4 15/30	22
	Source 4 5	44
	Source 4 26	8
	Source 4 36	8
	Profile Zoom v2 N	20
	SL 15/32	32
	USITT 6x9 Axial	6
	USITT 6x12 Axial	16
	USITT 6x16 non-Axial	8
	USITT Par 64 MFL	80
	Sky cyc Plan 3	7